


GENERAL NOTES:
 1. This drawing is the copyright of KSA Architects Ltd and may not be copied, altered or reproduced in any form or passed on to a third party without written consent. If in doubt ASK.
 2. This drawing has been produced as a guide, and is subject to further detailed information being provided, including but not limited to a full topographical survey, service enquires and an arboriculture study.



SITE PLAN
 Scale 1:200

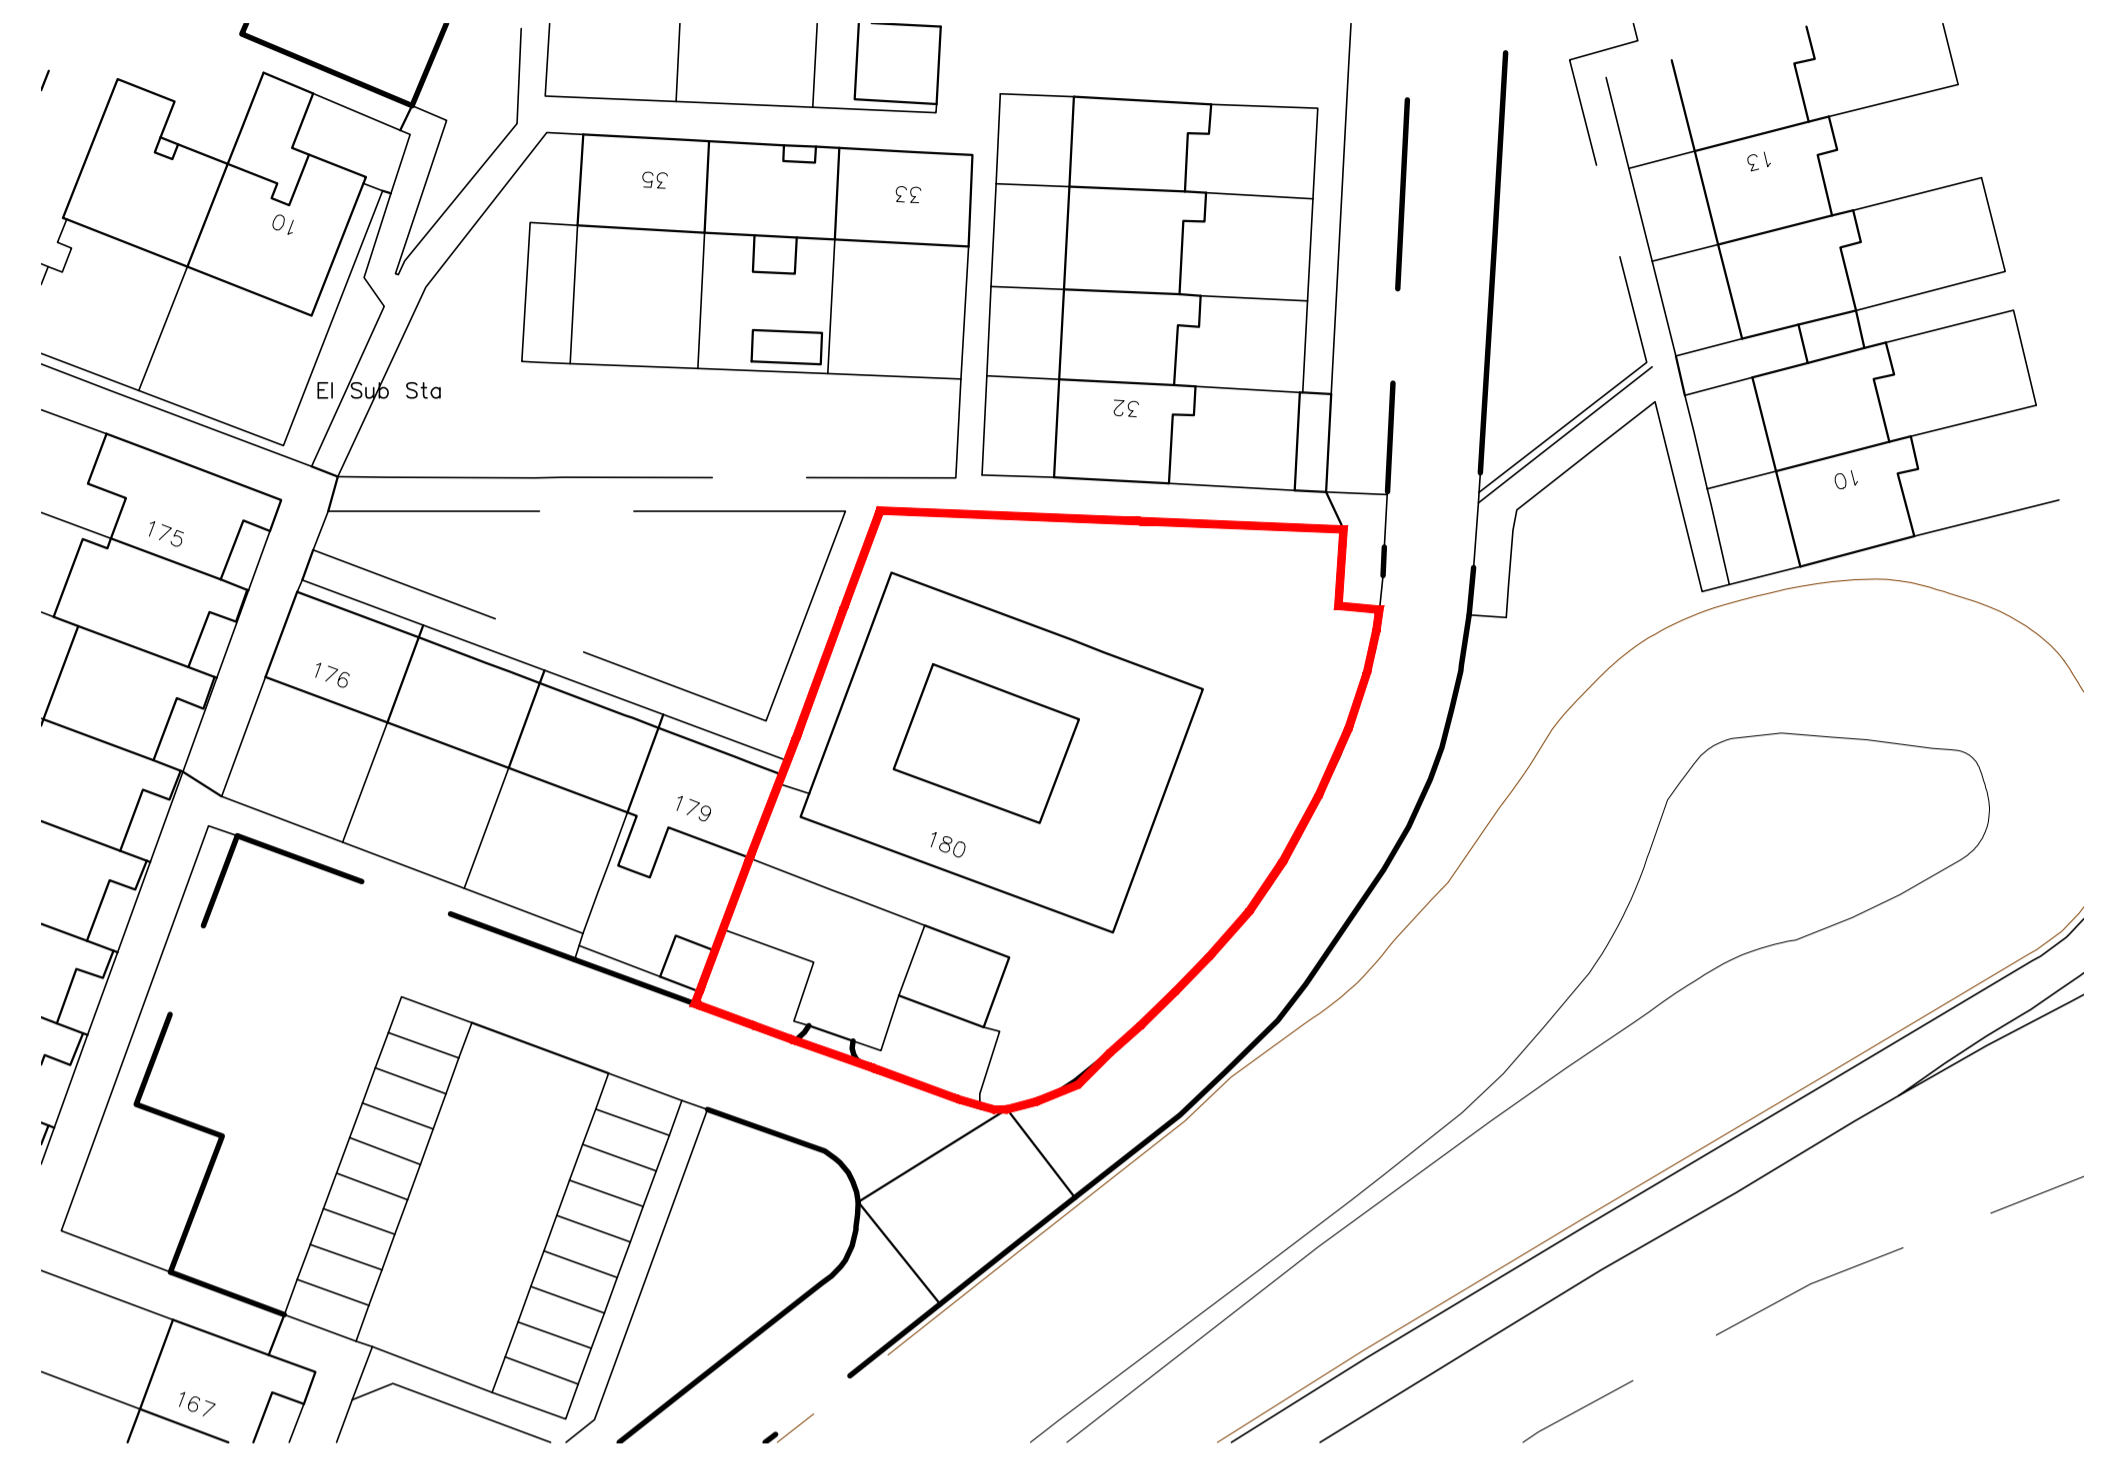

SITE LOCATION PLAN
 Scale 1:500

SCHEDULE OF ACCOMMODATION

- 23no. single bedrooms @16.8m²**
- 2no. 'E-bed' rooms with 6 bunk beds in total**
- 4no. parking spaces**
- Ground floor office and ancillary accommodation.**

Rev	Date	Description	Rev By	Ckd By
E	12.11.20	Pre-app issue.	LD	DRK
D	12.08.20	Updated to client comments.	LD	DRK
C	21.05.20	Updated to client comments.	LD	DRK
B	08.05.20	Updated proposals.	LD	DRK
A	06.04.20	First Issue.	LD	DRK



Client
TWO SAINTS

Project
 Culver Road, Basinstoke

Drawing Title
PROPOSED SITE PLAN

