


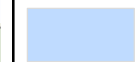


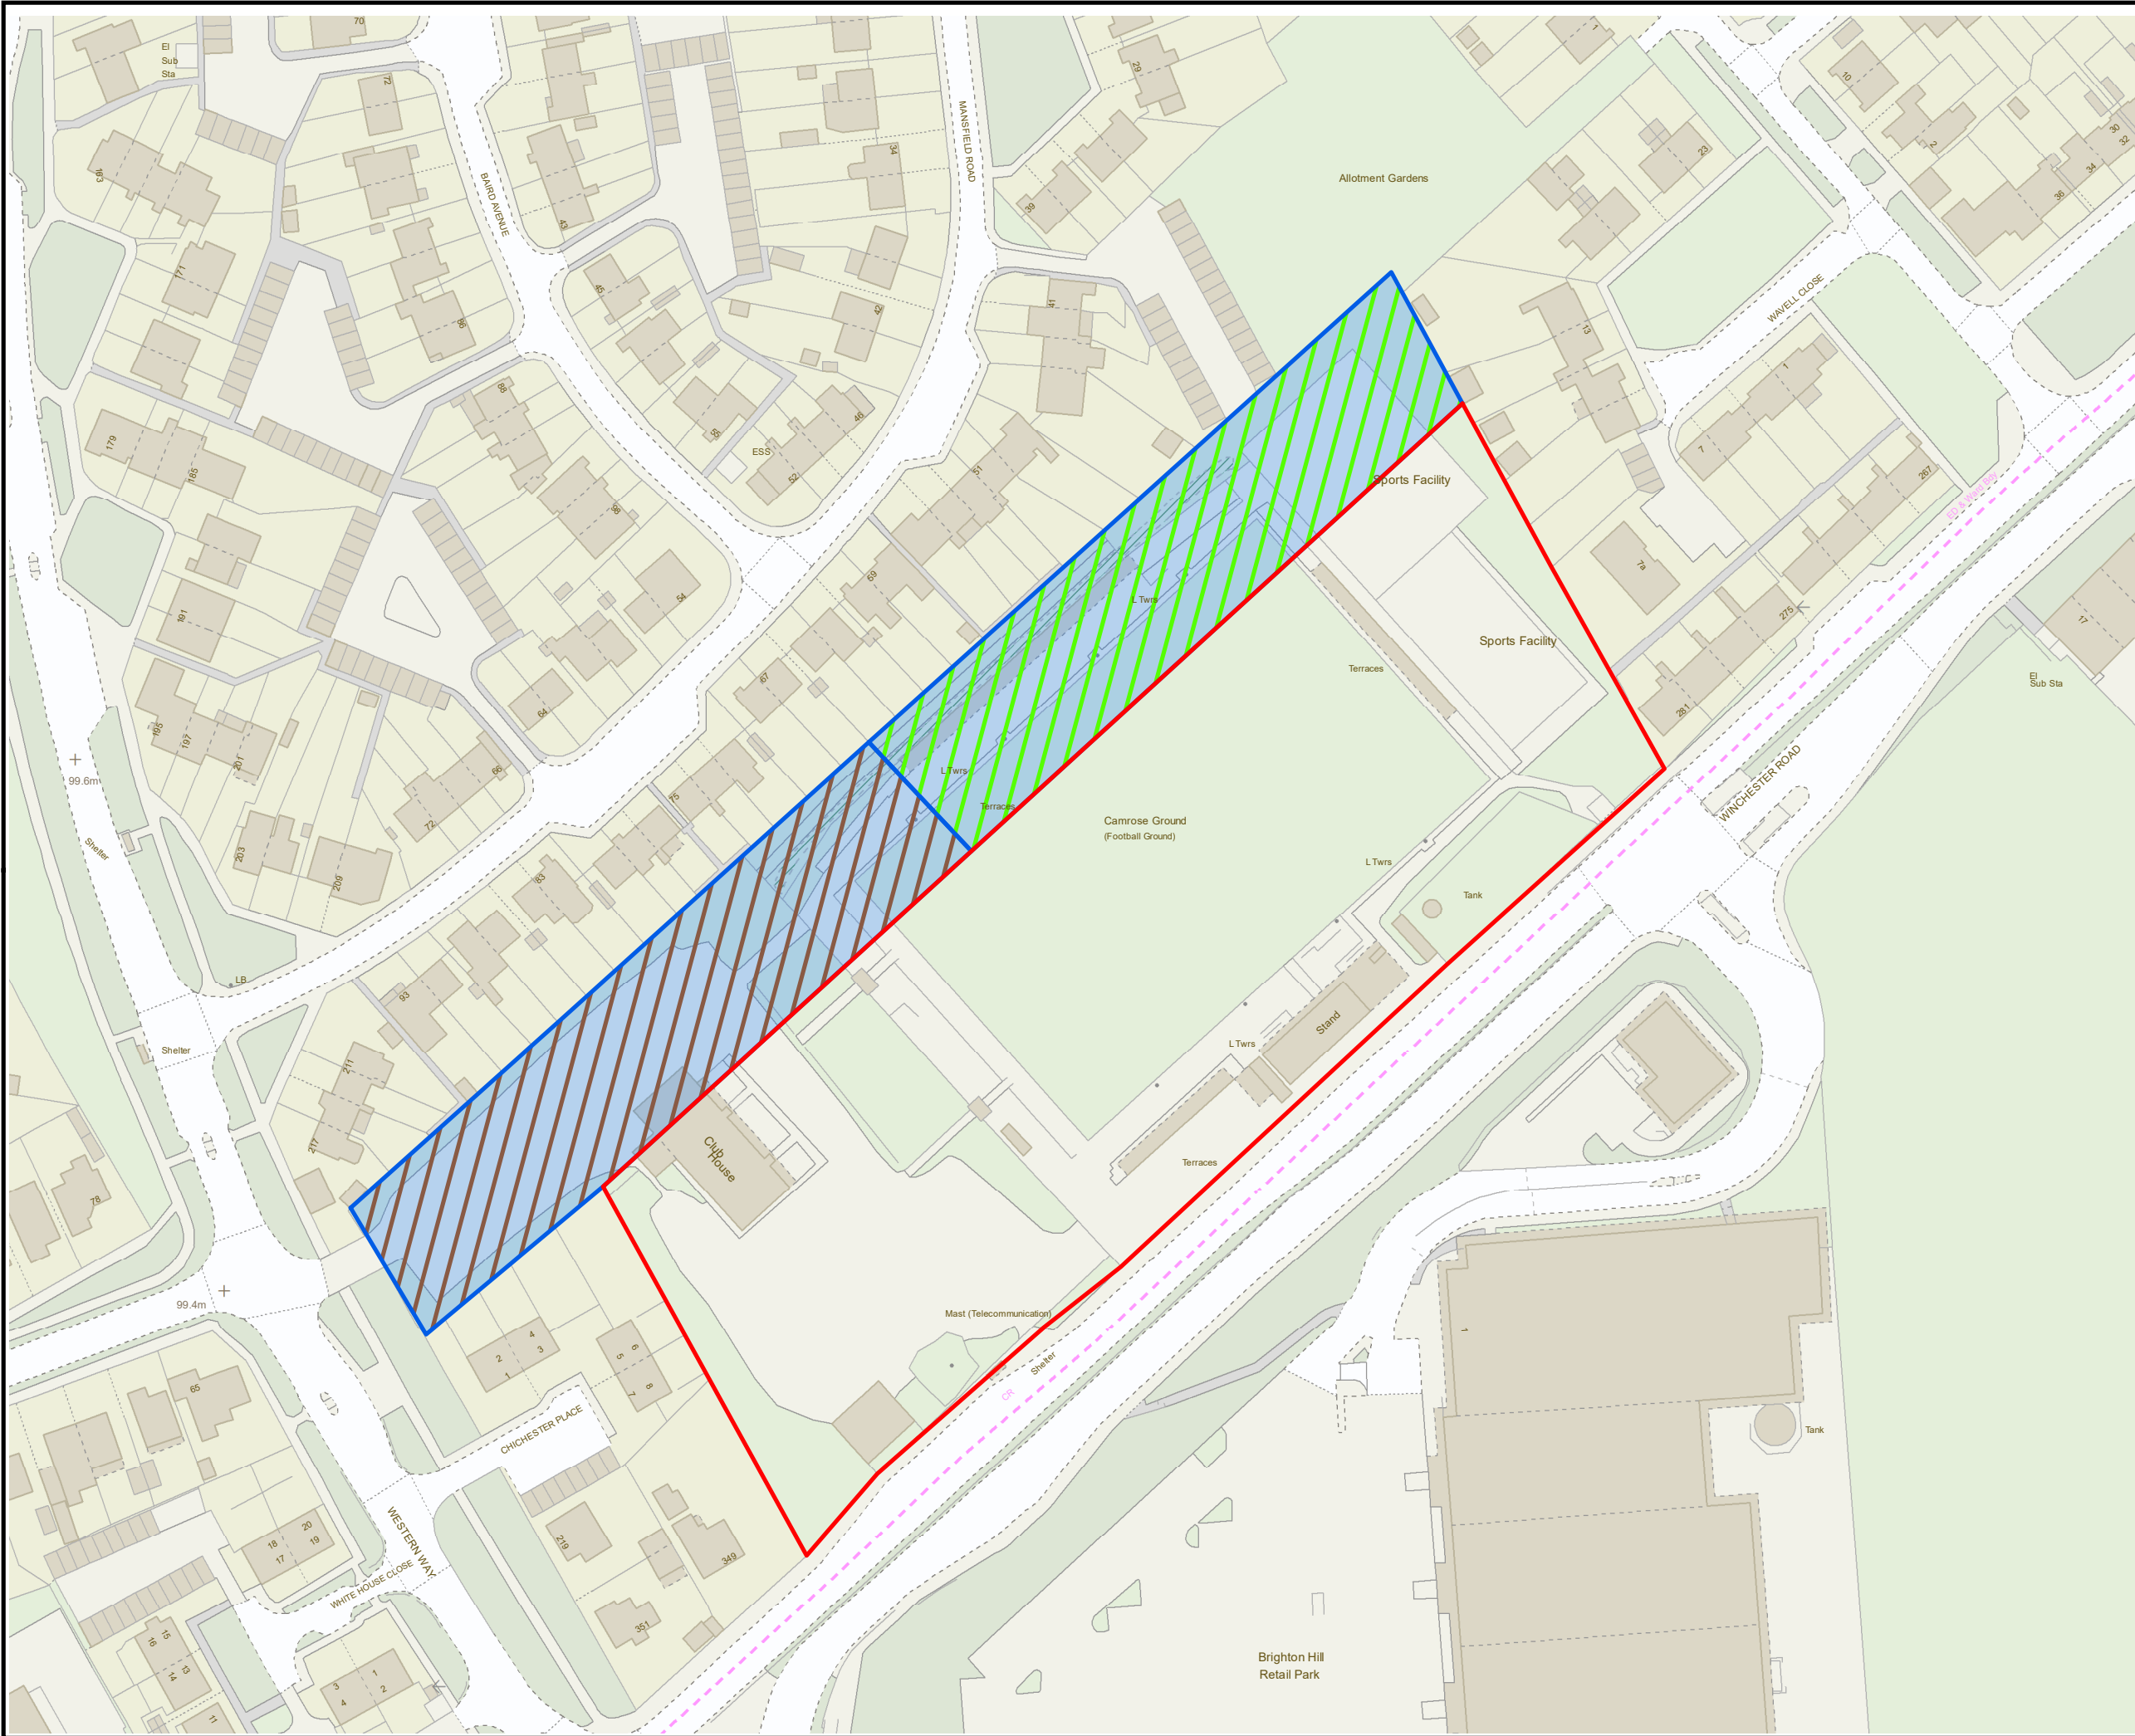


Civic Offices  
London Road  
Basingstoke  
Hampshire  
RG21 4AH

Tel: 01256 844 844  
Email: [customer.service@basingstoke.gov.uk](mailto:customer.service@basingstoke.gov.uk)  
Web: [www.basingstoke.gov.uk](http://www.basingstoke.gov.uk)

## Legend

-  BDBC ownership subject to BTFC lease
-  BDBC ownership required for Camrose highway link
-  BDBC ownership remaining for possible development
-  Camrose site (private ownership)



**Site Address**  
The Camrose Stadium, Western Way, Basingstoke,  
Hampshire RG22 6EZ

**Drawing Number**  
DWG/JC/CFGLO

**Drawing Title**  
Appendix 2a:- Land ownership at the  
Camrose Football Ground



Plotted At	Drawn By	Date
A3	AI	29/11/2018
Scale	Checked By	Date
1:1,250	JC	29/11/2018